

tu I linnajaos *Gustav-Adolphi* uul.
 asuva krundi kinnistu Nr. 2422 plaan.

almistatud mõõdus 1:600.

Mõõt 1:600

1 sentimeetris 6 meetrit



Pinna suurus


Maade nimetus

□ m

276 6159 m m m

4230

Punk- tide №№	Sisemi- sed nurgad	Joonte pik- kused	Asimut 0'	Koordinaadid			
				±	X	±	Y
1	107°22	897°50	27.20	-	63.30	-	62.
2	166°18	511°32	19.70	-	50.60	-	86.
3	86°20	45°12	101.00	-	37.50	-	100.
4	86°04	139°03	44.50	±	33.60	-	29.
5	86°00	233°08	12.60	±	0.00	±	0.
6	187°56	225°12	43.20	-	7.60	-	10.
7	270°00	135°12	3.00	-	38.00	-	40.
8	90°00	225°12	32.90	-	40.10	-	38.2

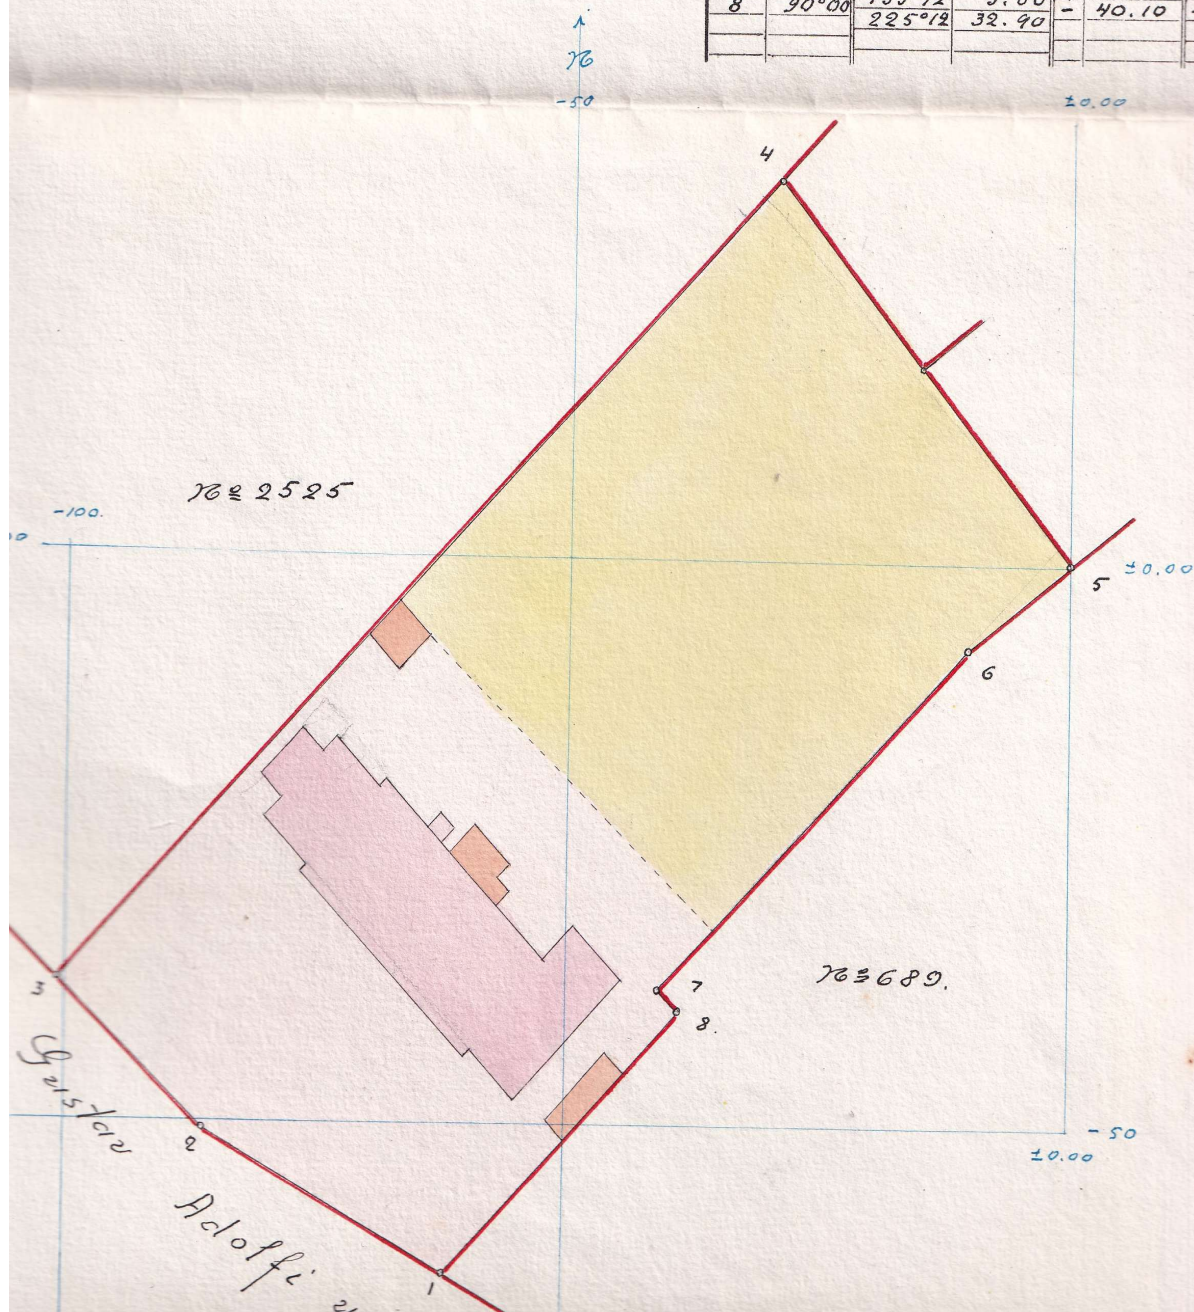

Hüpooteegi panga.

Tartu I linnajaos *Gustav-Adolphi* uul.
asuva krundi kinnistu Nr. 2422 plaan.

Plaan valmistatud mõõdus 1:600.

Mõõt 1:600

1 sentimeetris 6 meetrit



Pinna suurus


Maade nimetus


□ m

MG õiendimaa

4230.0

Punk- tide №№	Sisemi- sed nurgad	Joonte pik- kused	Asimut	Koordinaadid			
			0'	±	X	±	Y
1	107°22'			-	63.30	-	62.00
2	166°18'	297°50'	27.20	-	50.60	-	86.10
3	86°20'	311°32'	19.70	-	37.50	-	100.80
4	86°04'	45°12'	101.00	±	33.60	-	29.10
5	86°00'	139°08'	44.50	±	0.00	±	0.00
6	187°56'	233°08'	12.60	-	7.60	-	10.10
7	270°00'	225°12'	43.20	-	38.00	-	40.80
8	90°00'	135°12'	3.00	-	40.10	-	38.70
		225°12'	32.90				

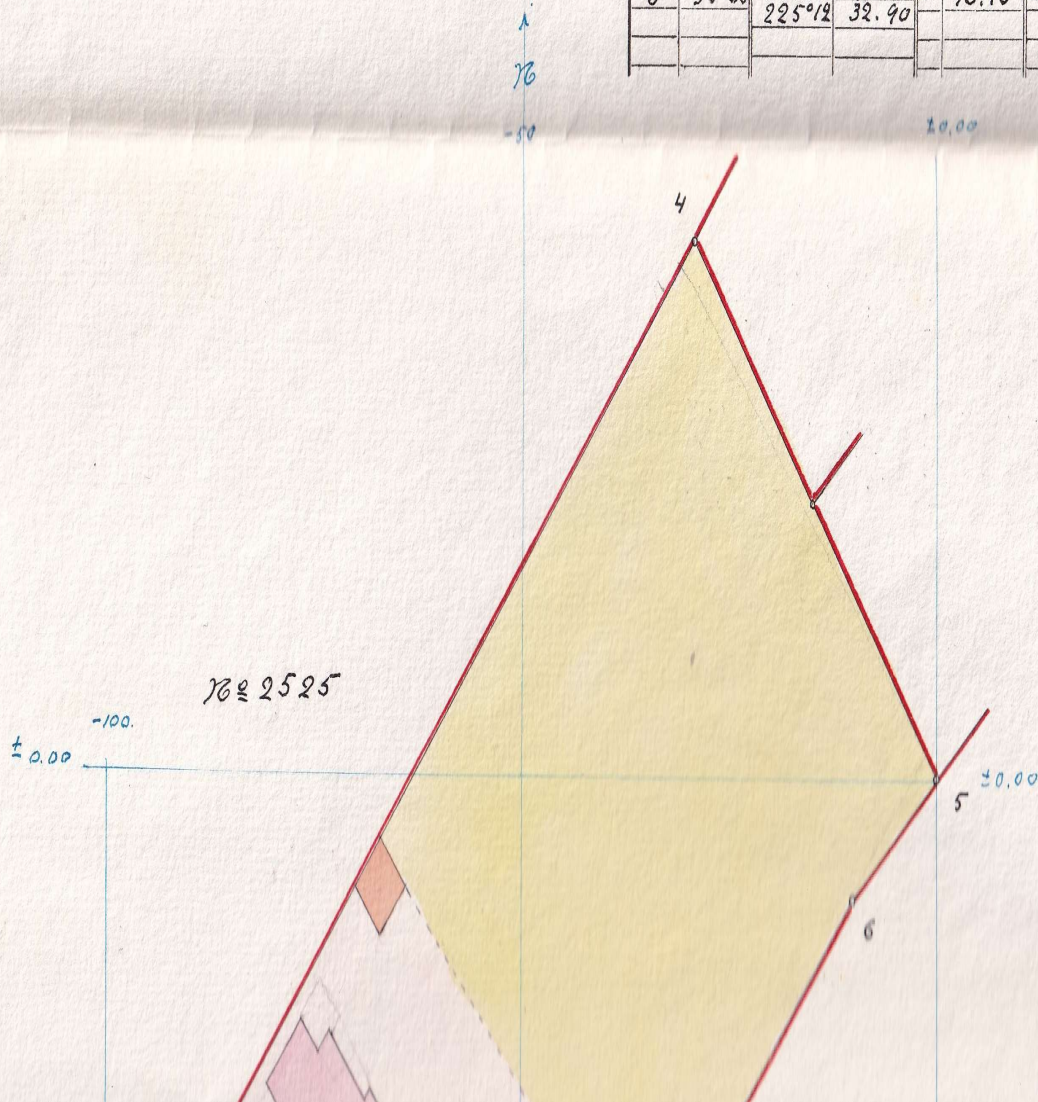

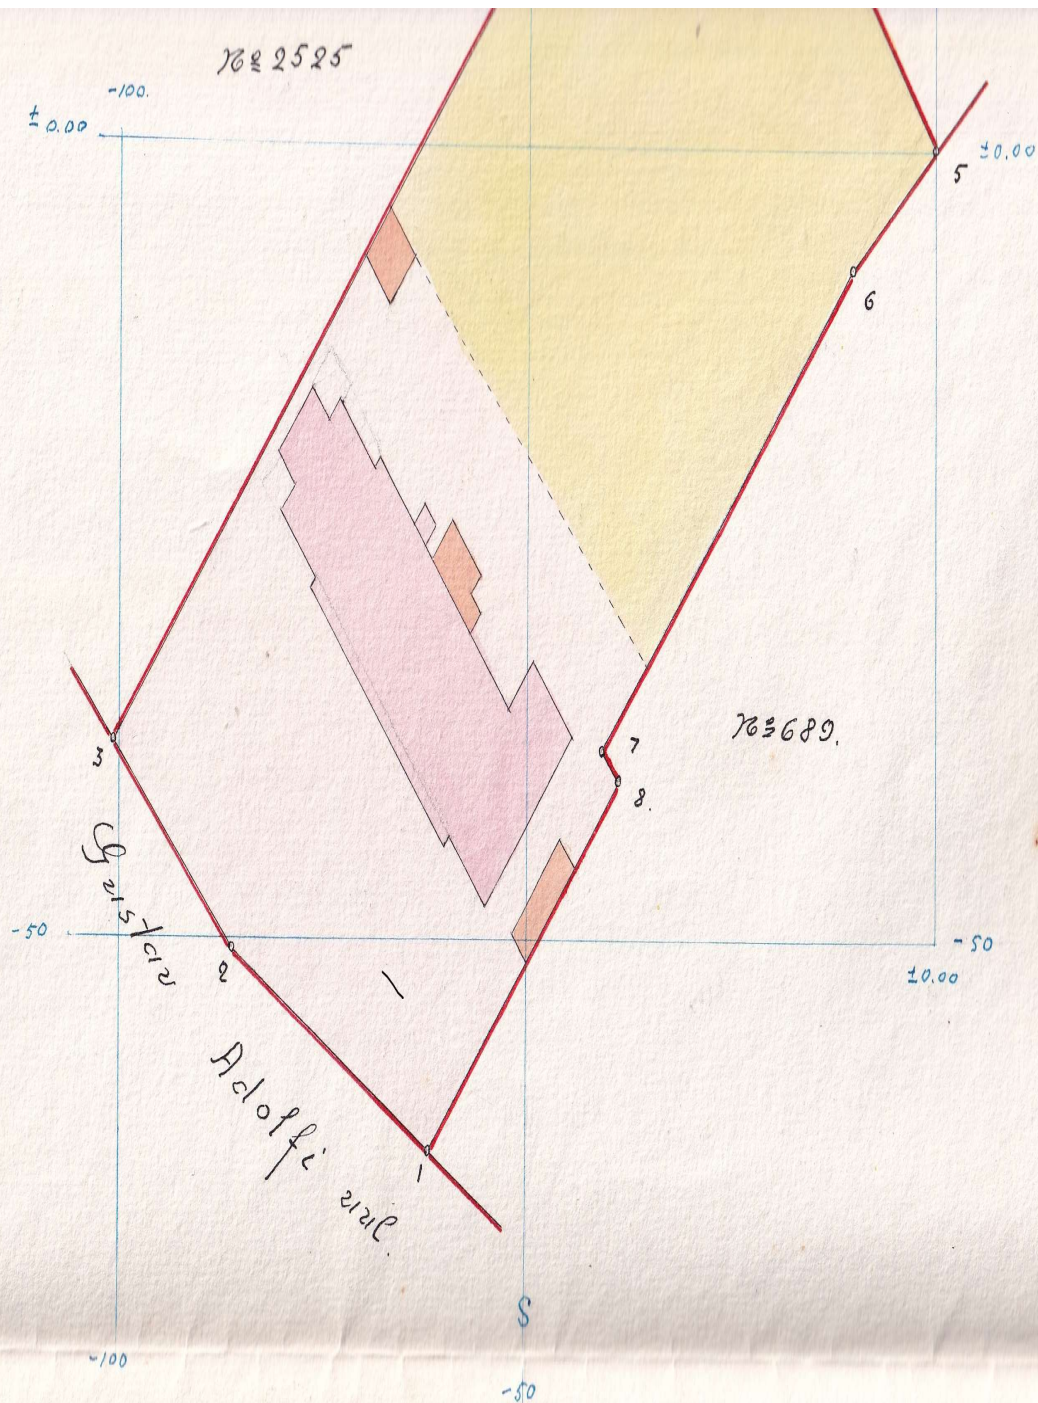

Tunnistam plaani õigeks.



A Martin

Reg. № 15. Vann. maamõõtja

10.1.1936 a.